



BY: Aaron Hottenstein Division: P068 Highway TrafficGMA Emp

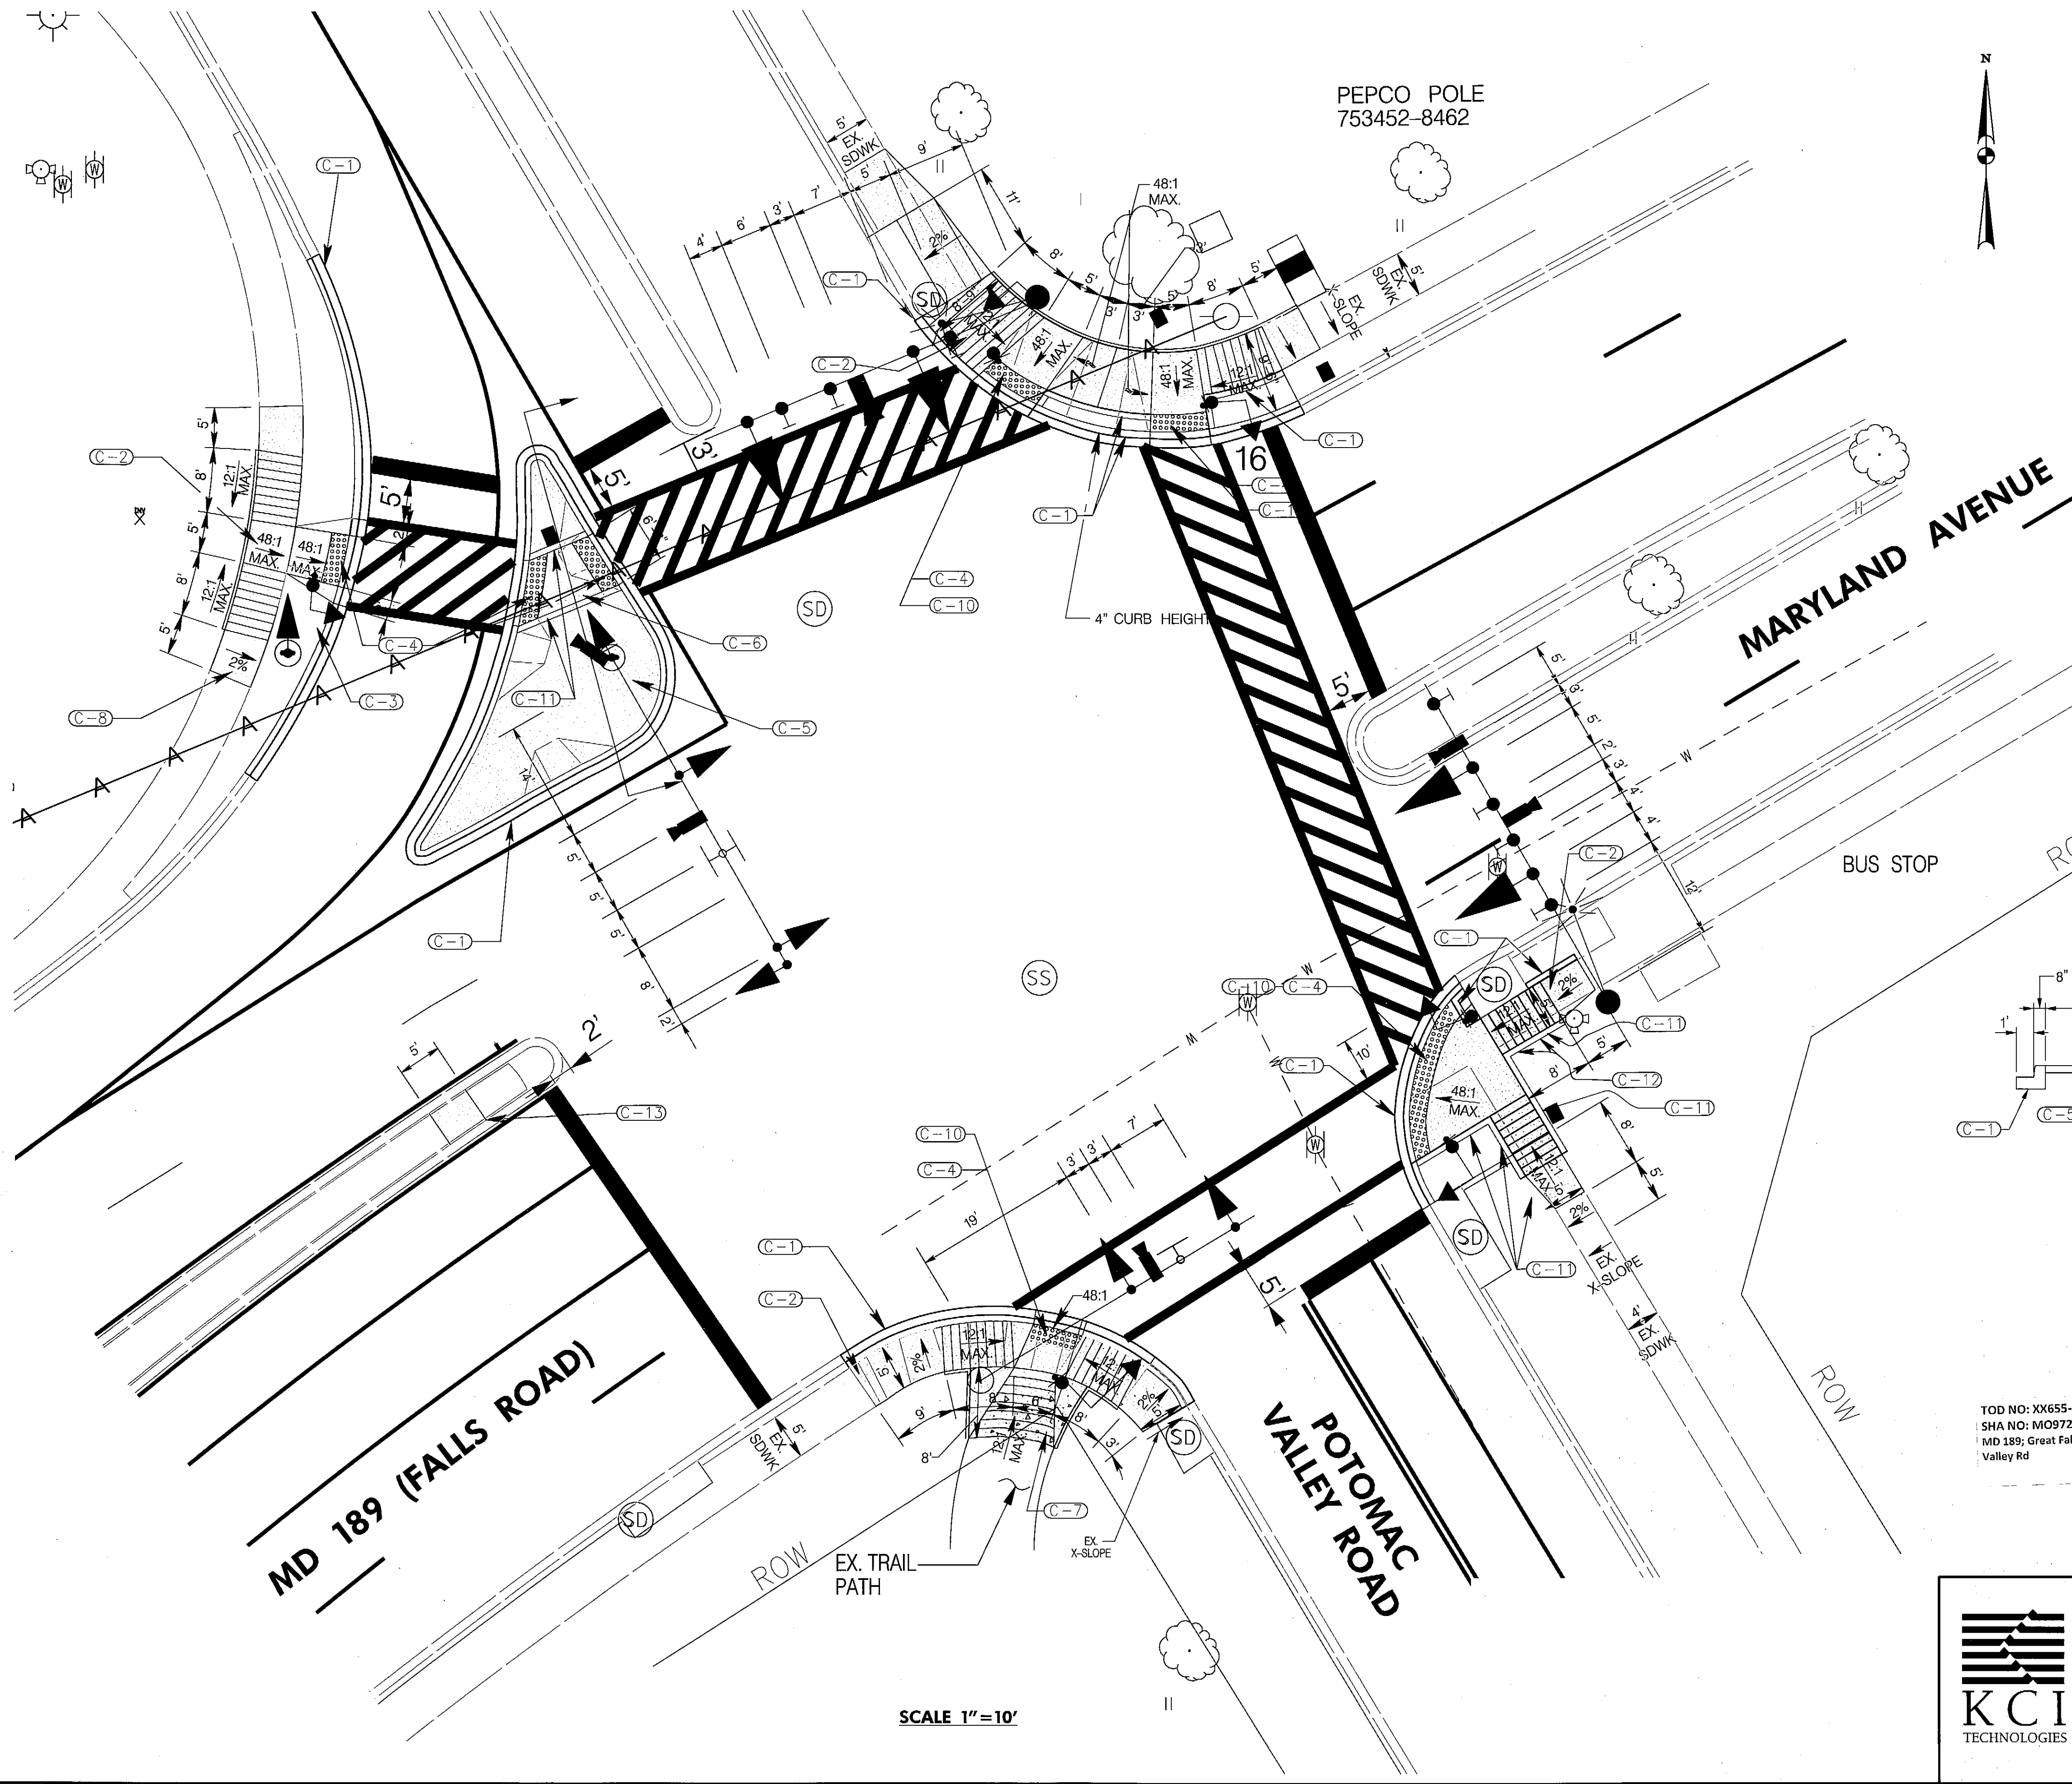

- CIVIL CONSTRUCTION DETAILS**
- (C-1) INSTALL STANDARD TYPE "A" CURB & GUTTER.
 - (C-2) REPLACE CONCRETE SIDEWALK AND SIDEWALK RAMP, INCLUDE 4 INCH BACK CURB.
 - (C-3) REMOVE EXISTING SIDEWALK. PROVIDE 4" TOPSOIL AND TURFGRASS SOD.
 - (C-4) INSTALL DETECTABLE WARNING SURFACE - SHA STD. NO. MD 655.40
 - (C-5) REPLACE EXISTING CONCRETE ISLAND WITH 5" CONC. SIDEWALK.
 - (C-6) PROVIDE CUT-THROUGH ISLAND OPENING.
 - (C-7) REPLACE 8' OF EXISTING ASPHALT TRAIL PATH WITH 5" CONCRETE SIDEWALK TO MEET PROPOSED SIDEWALK RAMP.
 - (C-8) CONSTRUCT SIDEWALK RAMP IN ACCORDANCE WITH SHA STD. NO. MD 655.13
 - (C-9) CONSTRUCT SIDEWALK RAMP IN ACCORDANCE WITH SHA STD. NO. MD 655.12
 - (C-10) CONSTRUCT SIDEWALK RAMP AS PER DETAIL DIMENSIONS SHOWN ON PLAN SHEET.
 - (C-11) PLACE TYPE "A" CURB
 - (C-12) PLACE TYPE 'A' CURB 8"x18" (SHA STD. NO. MD 620.02) UP TO FIRE HYDRANT.
 - (C-13) PLACE SIDEWALK IN AREA WHERE HANDHOLE WAS REMOVED.

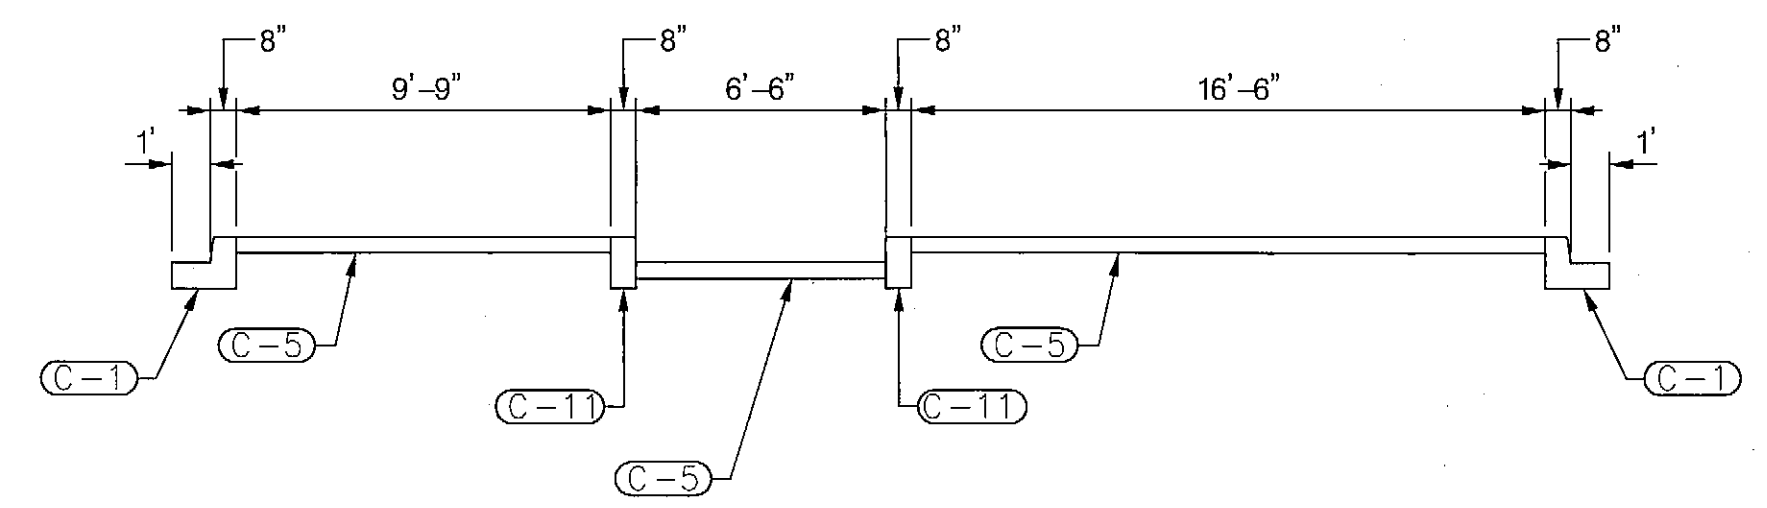

TOD NO: XX655-19
SHA NO: MO972B5D
MD 189; Great Falls Rd/MD Ave/Potomac Valley Rd

SHA STATE OF MARYLAND
DEPARTMENT OF TRANSPORTATION
STATE HIGHWAY ADMINISTRATION
OFFICE OF TRAFFIC & SAFETY
TRAFFIC ENGINEERING DESIGN DIVISION
MD 189 FALLS RD / MARYLAND AVE @
GREAT FALLS RD / POTOMAC VALLEY RD

KCI TECHNOLOGIES
ENGINEERS
PLANNERS
SCIENTISTS
CONSTRUCTION MANAGERS
936 RIDGEBROOK ROAD
SPARKS, MARYLAND 21152
TELEPHONE: (410) 316-7800
FAX: (410) 316-7818

DETAIL SHEET			
SCALE 1"=10' ADVERTISED DATE 02/2012 CONTRACT NO. XX655185			
DESIGNED BY	AMH	COUNTY	MONTGOMERY
DRAWN BY	RLB	LOGMILE	15018905.05
CHECKED BY	JFL	TIMS NO.	K523
F.A.P. NO.		TOD NO.	
TS NO. 2143D	DRAWING 1 OF 1	SHEET NO. 3 OF 3	